



DHURGHAM ALI

Phone : 07707650627

Email :Dhurgham.ali@sulicihan.edu.krd



SKILL HIGHLIGHTS

- Architectural Design (Interior & Exterior)
- Excellent in Drawing & Sketching
- The ability to supervise the Architectural work
- Planning
- Urban Design • Team working

LANGUAGES

- Arabic – Native
- Kurdish - Fluent
- English – Very good

HOBBIES

- Writing
- Sketching
- Photography
- Design

▷ EXPERIENCE

- Work with VALUE architects since 1.6.2022 Worked on Architectural drawing sets ,Designed Interior and Exterior for residential ,Commercial and industrial buildings.
- Responsible for Supervising Summer Training students now .

▷ COMPUTER SKILLS

3Ds Max (V-ray, Corona) render ,SketchUp ,AutoCAD ,Revit ,Lumion ,Photoshop ,Microsoft Office .

▷ EDUCATION

- Bachelor: Architectural Engineering – 2018-2023 Cihan University , Slemani - Iraq. • Graduated with **(2nd)** rank in the Architectural Engineering Department.
- Thesis Project: Graduation project Islamic studies center.


▷ REFERENCES :

Reference: • Email: value.architects@outlook.com
0770 190 6763-0772 523 4463

Some of projects

▷ COAL FACTORY IN ARBAT

AREA : 39 000 M.SEQ

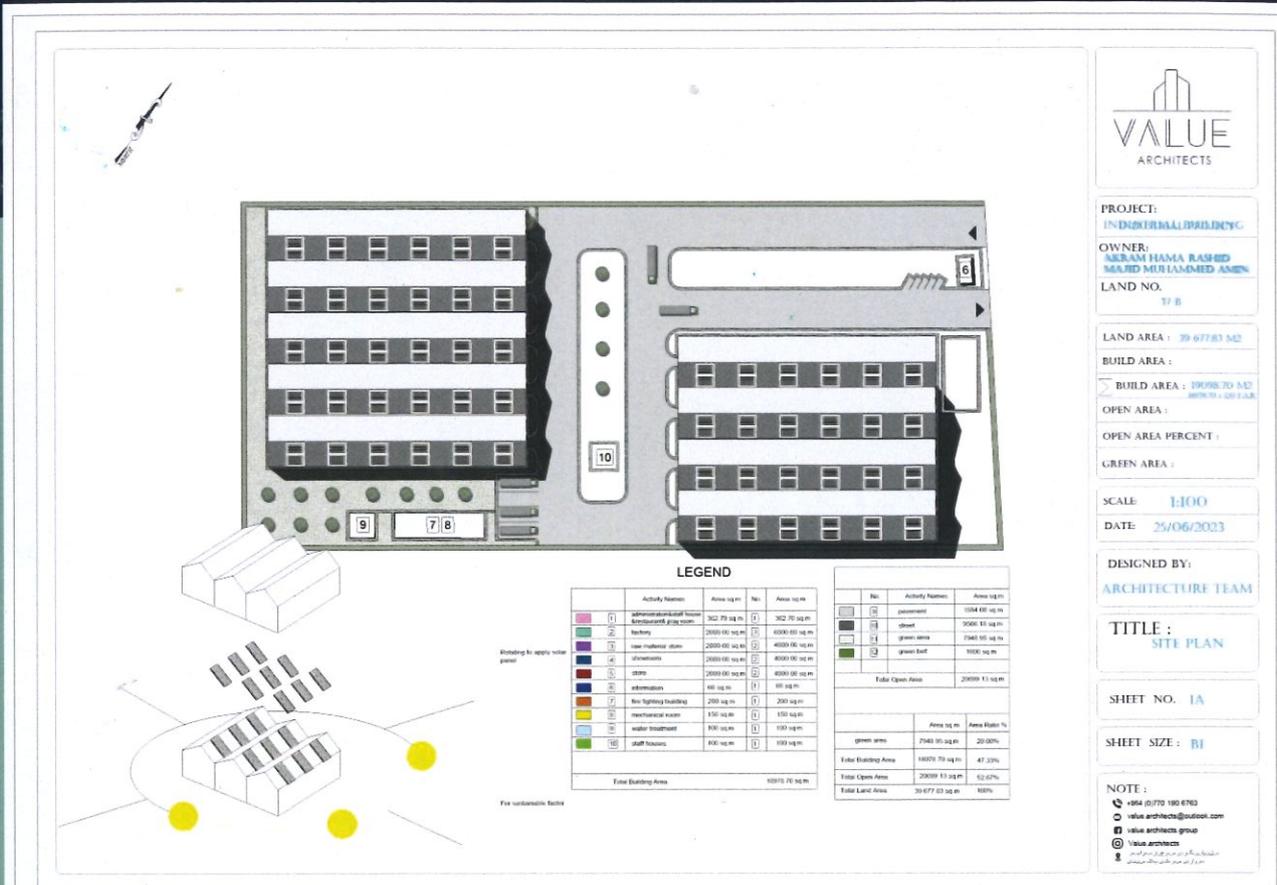

VALUE ARCHITECTS

PROJECT:
INDUSTRIAL BUILDING

OWNER:
AKRAM HAMA RAMHD
MUSAID MUHAMMAD AMIN

LAND NO.
37 B

LAND AREA : 39 677.83 M2

BUILD AREA :
3000.00 M2

BUILD AREA : 10070.70 M2
10070.70 + 50.00 E.A.R.

OPEN AREA :

OPEN AREA PERCENT :

GREEN AREA :

SCALE : 1:100

DATE : 25/06/2023


DESIGNED BY:
ARCHITECTURE TEAM

TITLE :
SITE PLAN

SHEET NO. 1A

SHEET SIZE : B1

NOTE :
+964 (0)770 190 6763
value.architects@outlook.com
value.architects.group
Value architects

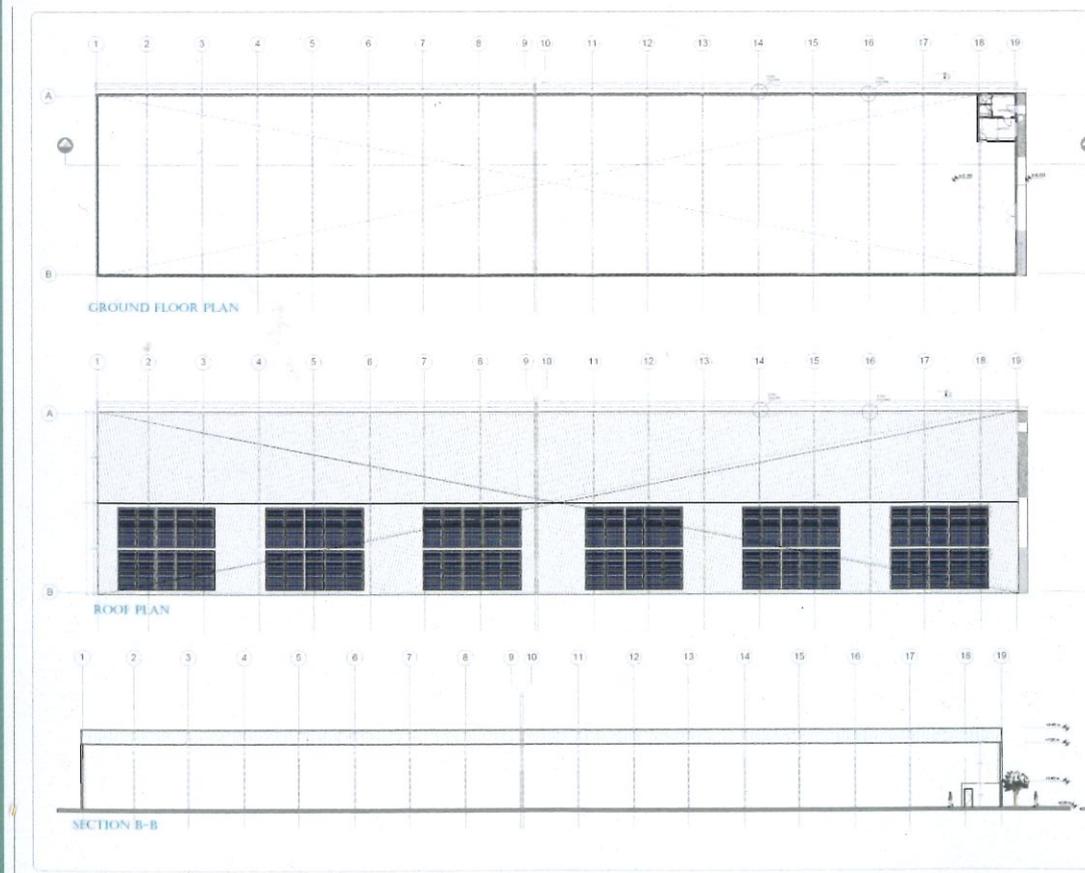

VALUE ARCHITECTS

PROJECT:
INDUSTRIAL PROJECT

OWNER:
AKRAM HAMA RAMHD
MUSAID MUHAMMAD AMIN

LAND NO.
37 B

LAND AREA : 39 677.83 M2

BUILD AREA : 3000.00 M2

BUILD AREA : 10070.70 M2
10070.70 + 50.00 E.A.R.

OPEN AREA :

OPEN AREA PERCENT :

GREEN AREA :

SCALE : 1:200

DATE : 25/06/2023

DESIGNED BY:
ARCHITECTURE TEAM

TITLE :
STORES AND FACTORIES

SHEET NO. 4

SHEET SIZE : B2

NOTE :
+964 (0)770 190 6763
value.architects@outlook.com
value.architects.group
Value architects

Some of projects

